



Section H - 50' Perimeter Incompatibility Buffer
 Planting for this buffer shall consist of:
 - A minimum 2' ht. continuous opaque visual screen composed of planting alone or in combination with a fence/wall/berm.
 - 1 Canopy tree per 20 linear feet.
 - For each 100 linear feet of buffer length the following plants shall be provided:
 25 large shrubs (36" ht) spaced 48" oc minimum
 25 medium shrubs (24" ht) spaced 30" oc minimum
 50 small shrubs (18" ht) spaced 24" oc minimum
 200 ground cover (6" ht) plants

G - 50' Perimeter Incompatibility Buffer

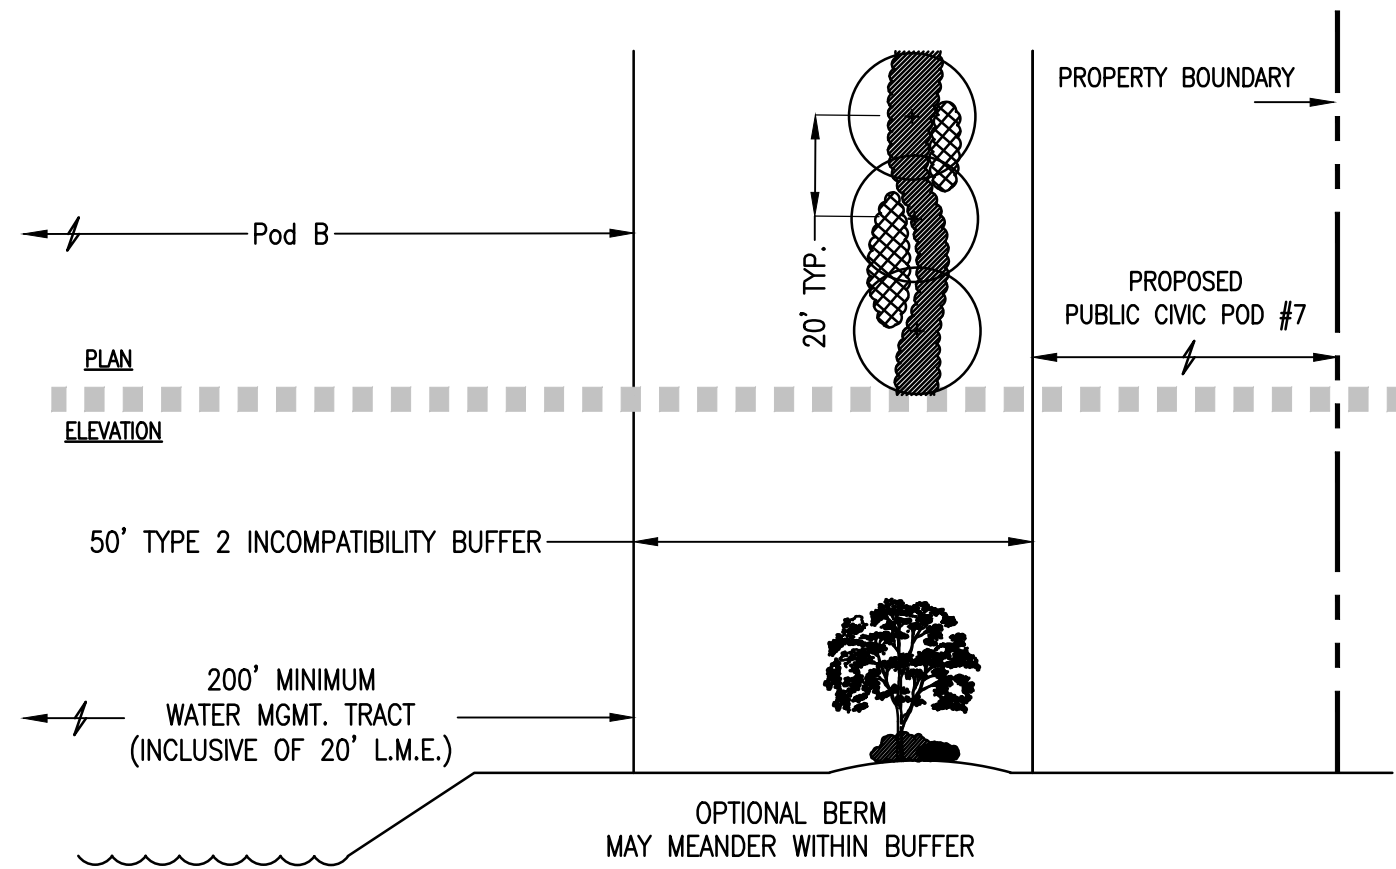


Section G - 50' Type 2 Incompatibility Buffer
 Planting for this buffer shall consist of:
 - Canopy trees 20' on center.
 - A minimum 6' ht. continuous solid opaque visual screen composed of hedges or shrubs, either alone or in combination with a wall, fence and/or berm. A wall counts as 1 layer of planting; however, a wall shall require a continuous hedge along both sides of the wall and shall then satisfy the shrub planting requirement in lieu of the following:
 - For each 100 linear feet of buffer length the following plants shall be provided:
 25 large shrubs (36" ht) spaced 48" oc minimum
 25 medium shrubs (24" ht) spaced 30" oc minimum
 50 small shrubs (18" ht) spaced 24" oc minimum
 200 ground cover (6" ht) plants

H - 50' Type 2 Incompatibility Buffer

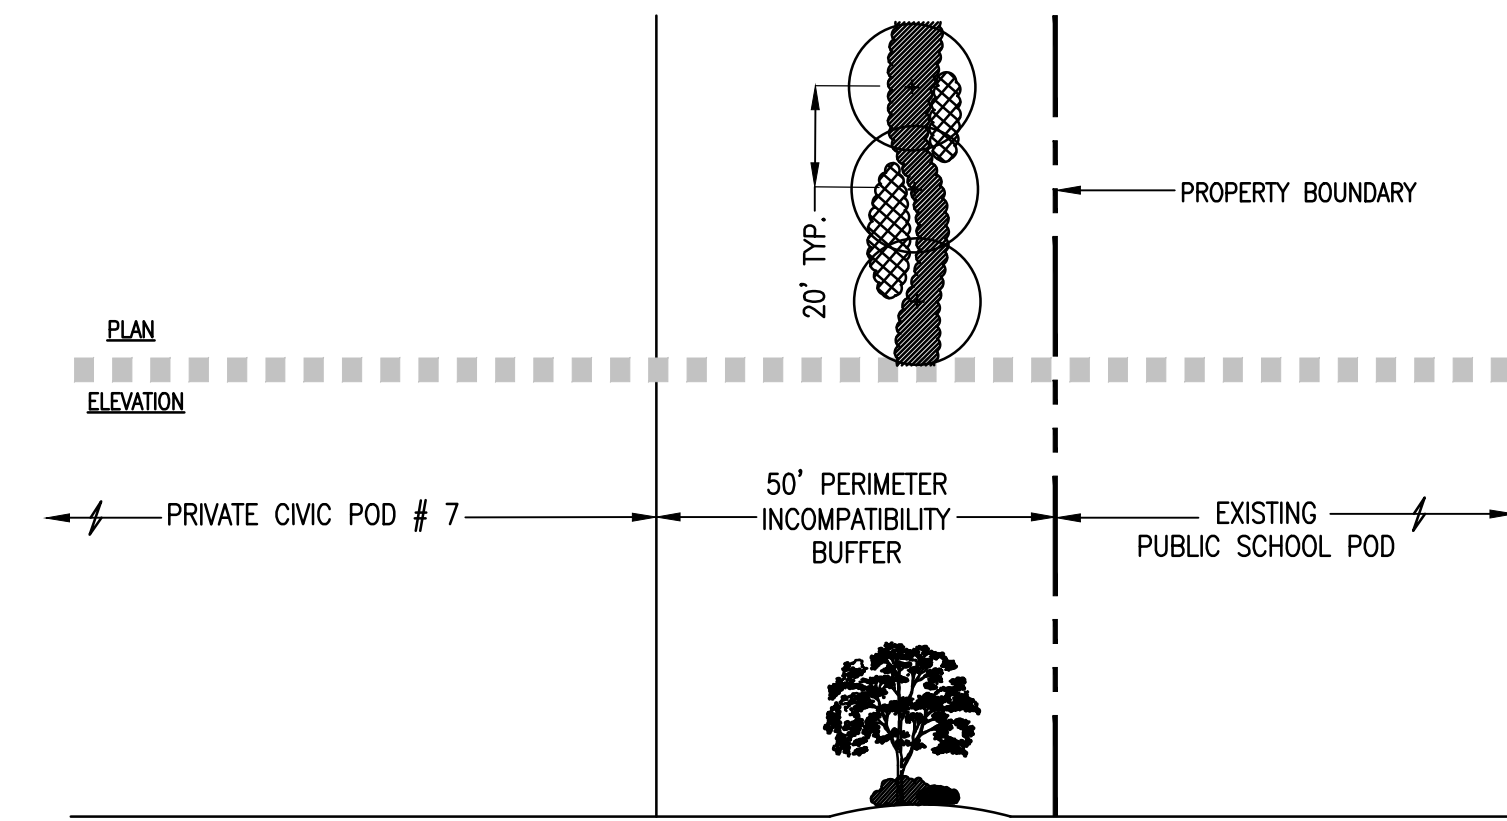


Section H.1 - 50' Perimeter Incompatibility Buffer
 Planting for this buffer shall consist of:
 - A minimum 2' ht. continuous opaque visual screen composed of planting alone or in combination with a fence/wall/berm.
 - 1 Canopy tree per 20 linear feet.
 - For each 100 linear feet of buffer length the following plants shall be provided:
 25 large shrubs (36" ht) spaced 48" oc minimum
 25 medium shrubs (24" ht) spaced 30" oc minimum
 50 small shrubs (18" ht) spaced 24" oc minimum
 200 ground cover (6" ht) plants

H.1 - 50' Perimeter Incompatibility Buffer

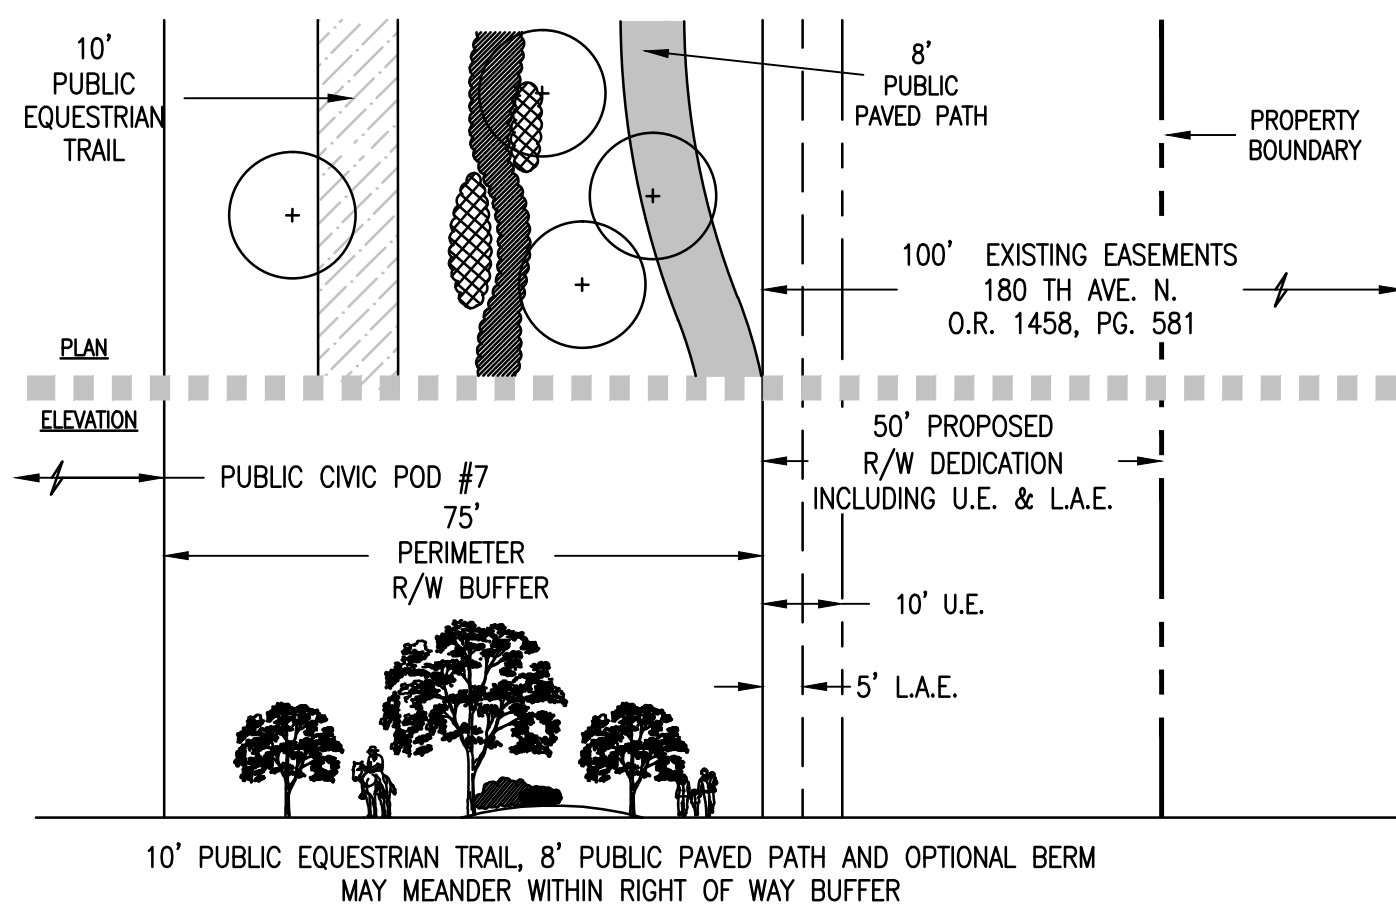


Section I - 75' Perimeter Right of Way Buffer
 Planting for this buffer shall consist of:
 - A minimum 2' ht. continuous opaque visual screen composed of planting alone or in combination with a fence/wall/berm.
 - 1 Canopy tree per 25 linear feet.
 - For each 100 linear feet of buffer length the following plants shall be provided:
 25 large shrubs (36" ht) spaced 48" oc minimum
 25 medium shrubs (24" ht) spaced 30" oc minimum
 50 small shrubs (18" ht) spaced 24" oc minimum
 200 ground cover (6" ht) plants

I - 75' Perimeter R/W Buffer Public Civic Pod #7 (180th Ave)

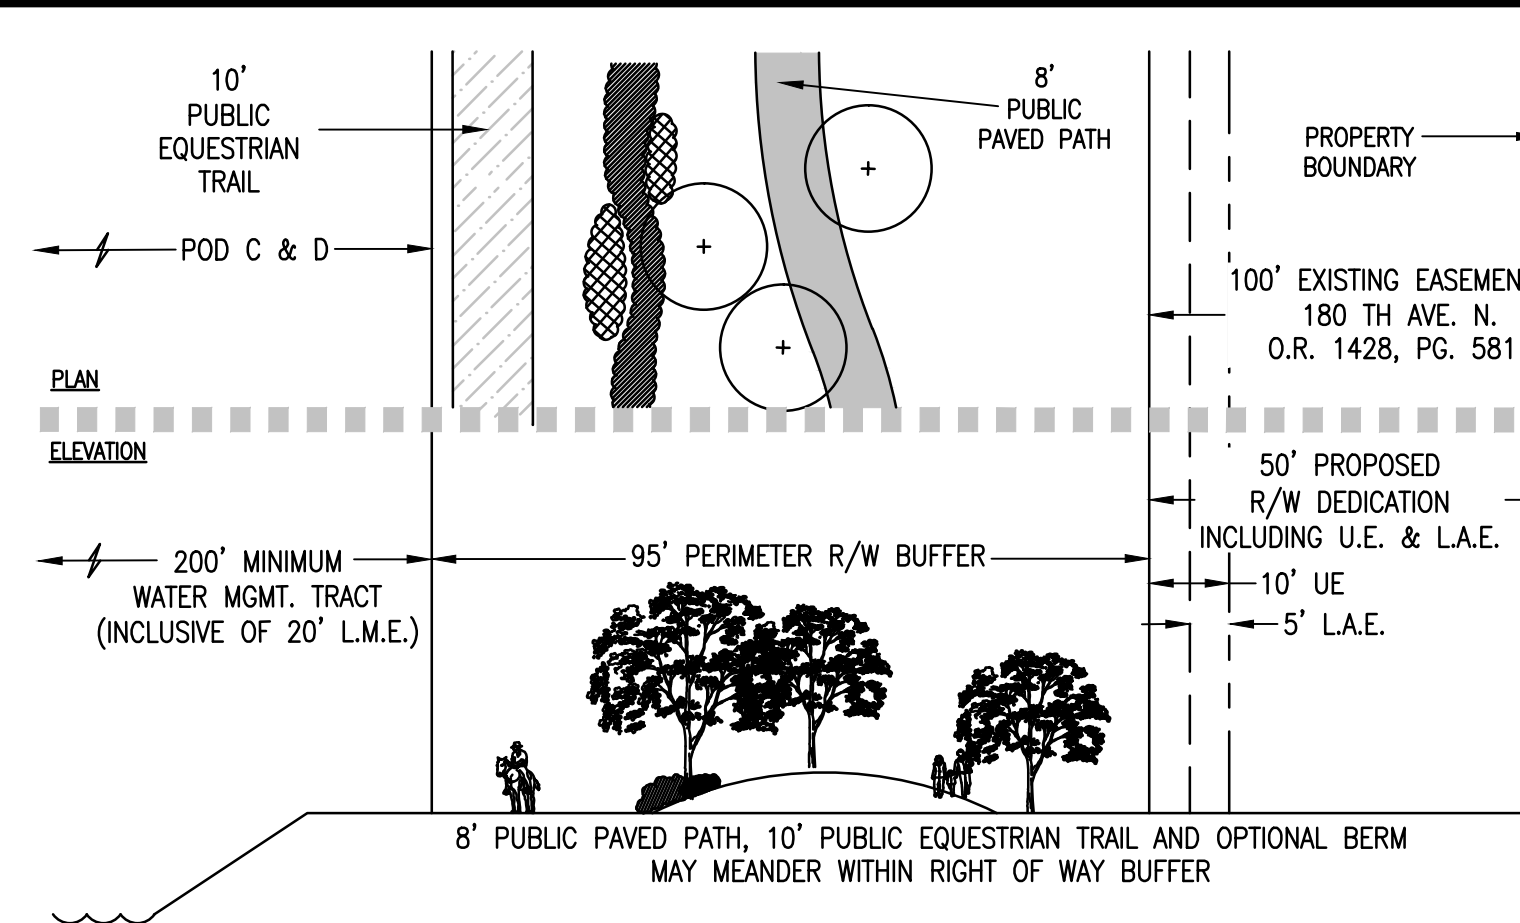


Section J - 95' Perimeter Right of Way Buffer
 Planting for this buffer shall consist of:
 - A minimum 2' ht. continuous opaque visual screen composed of planting alone or in combination with a fence/wall/berm.
 - 1 Canopy tree per 25 linear feet.
 - For each 100 linear feet of buffer length the following plants shall be provided:
 25 large shrubs (36" ht) spaced 48" oc minimum
 25 medium shrubs (24" ht) spaced 30" oc minimum
 50 small shrubs (18" ht) spaced 24" oc minimum
 200 ground cover (6" ht) plants

J - 95' Perimeter R/W Buffer Pods C & D (180th Ave)

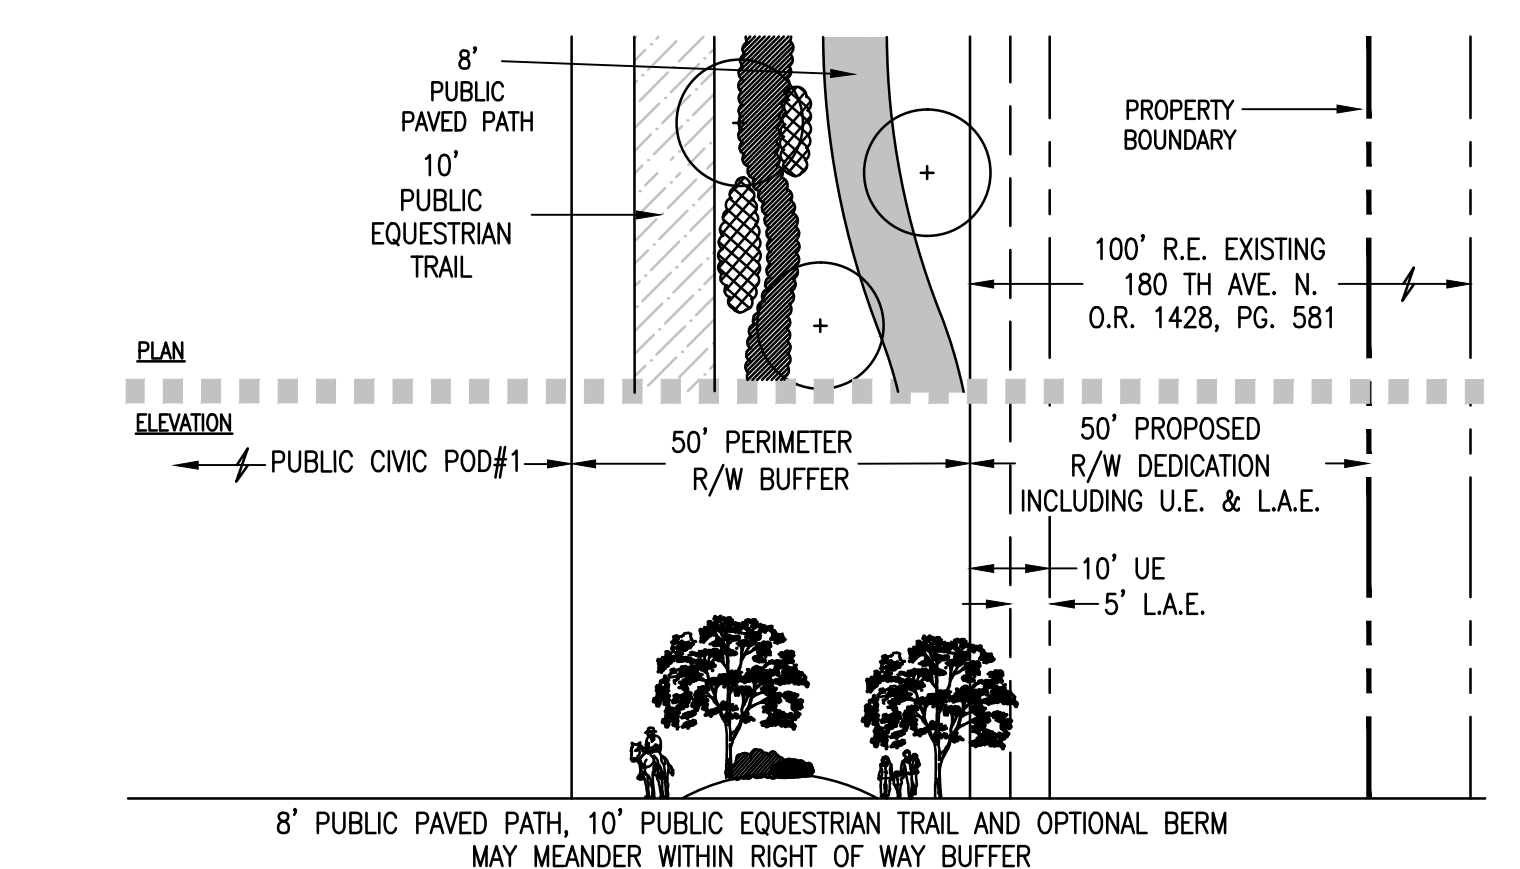


Section J.1 - 50' Perimeter Right of Way Buffer
 Planting for this buffer shall consist of:
 - A minimum 2' ht. continuous opaque visual screen composed of planting alone or in combination with a fence/wall/berm.
 - 1 Canopy tree per 25 linear feet.
 - For each 100 linear feet of buffer length the following plants shall be provided:
 25 large shrubs (36" ht) spaced 48" oc minimum
 25 medium shrubs (24" ht) spaced 30" oc minimum
 50 small shrubs (18" ht) spaced 24" oc minimum
 200 ground cover (6" ht) plants

J.1 - 50' Perimeter R/W Buffer at Public Civic Pod #1 (180th Ave)

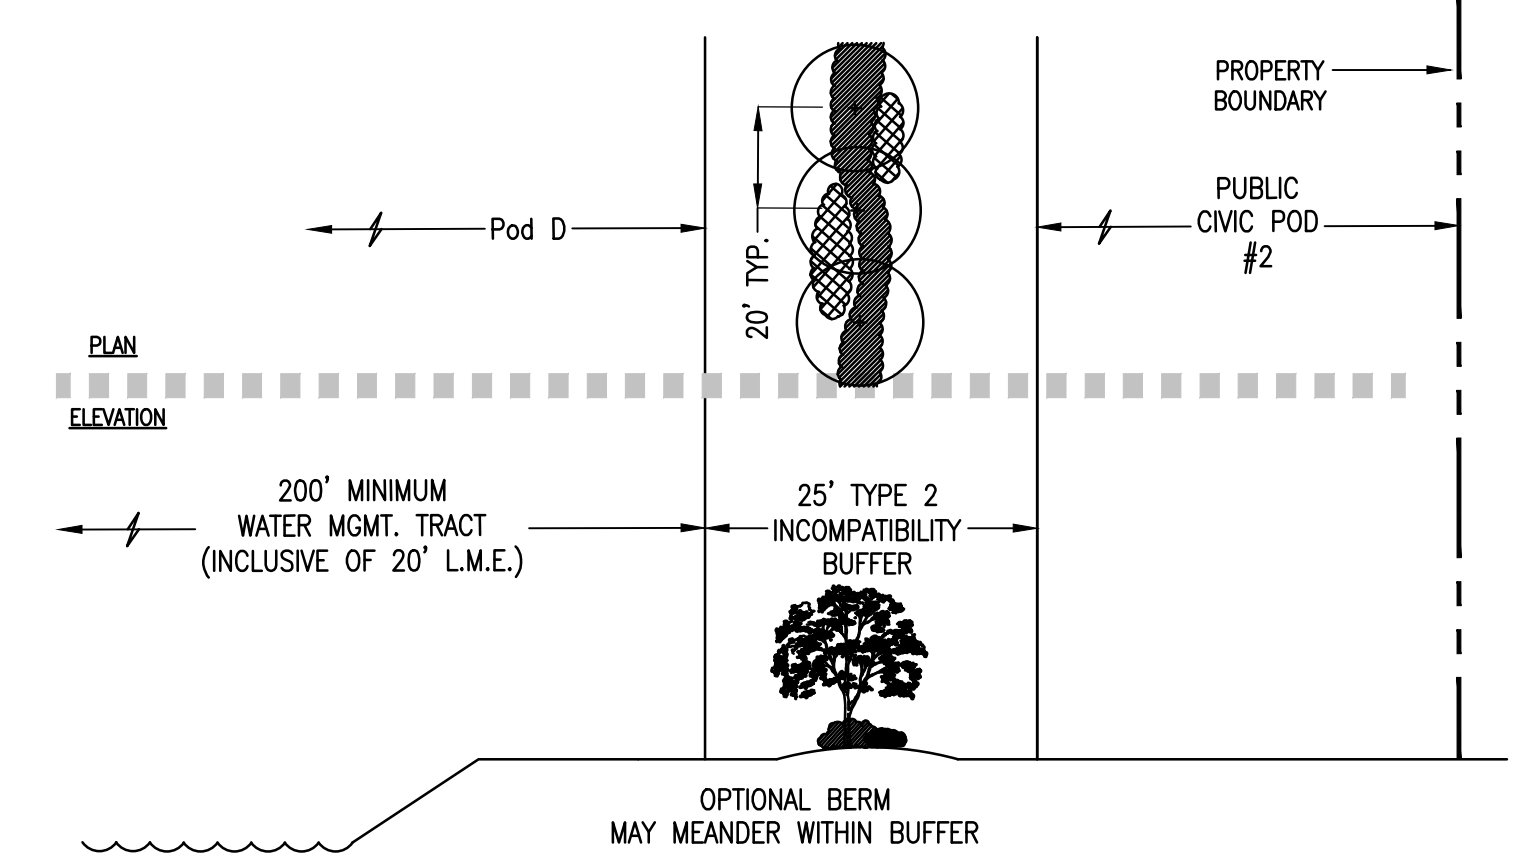

Section J.2 - 25' Type 2 Incompatibility Buffer
 Planting for this buffer shall consist of:
 - Canopy trees 20' on center.
 - A minimum 6' ht. continuous solid opaque visual screen composed of hedges or shrubs, either alone or in combination with a wall, fence and/or berm. A wall counts as 1 layer of planting; however, a wall shall require a continuous hedge along both sides of the wall and shall then satisfy the shrub planting requirement in lieu of the following:
 - For each 100 linear feet of buffer length the following plants shall be provided:
 25 large shrubs (36" ht) spaced 48" oc minimum
 25 medium shrubs (24" ht) spaced 30" oc minimum
 50 small shrubs (18" ht) spaced 24" oc minimum
 200 ground cover (6" ht) plants

J.2 - 25' Type 2 Incompatibility Buffer

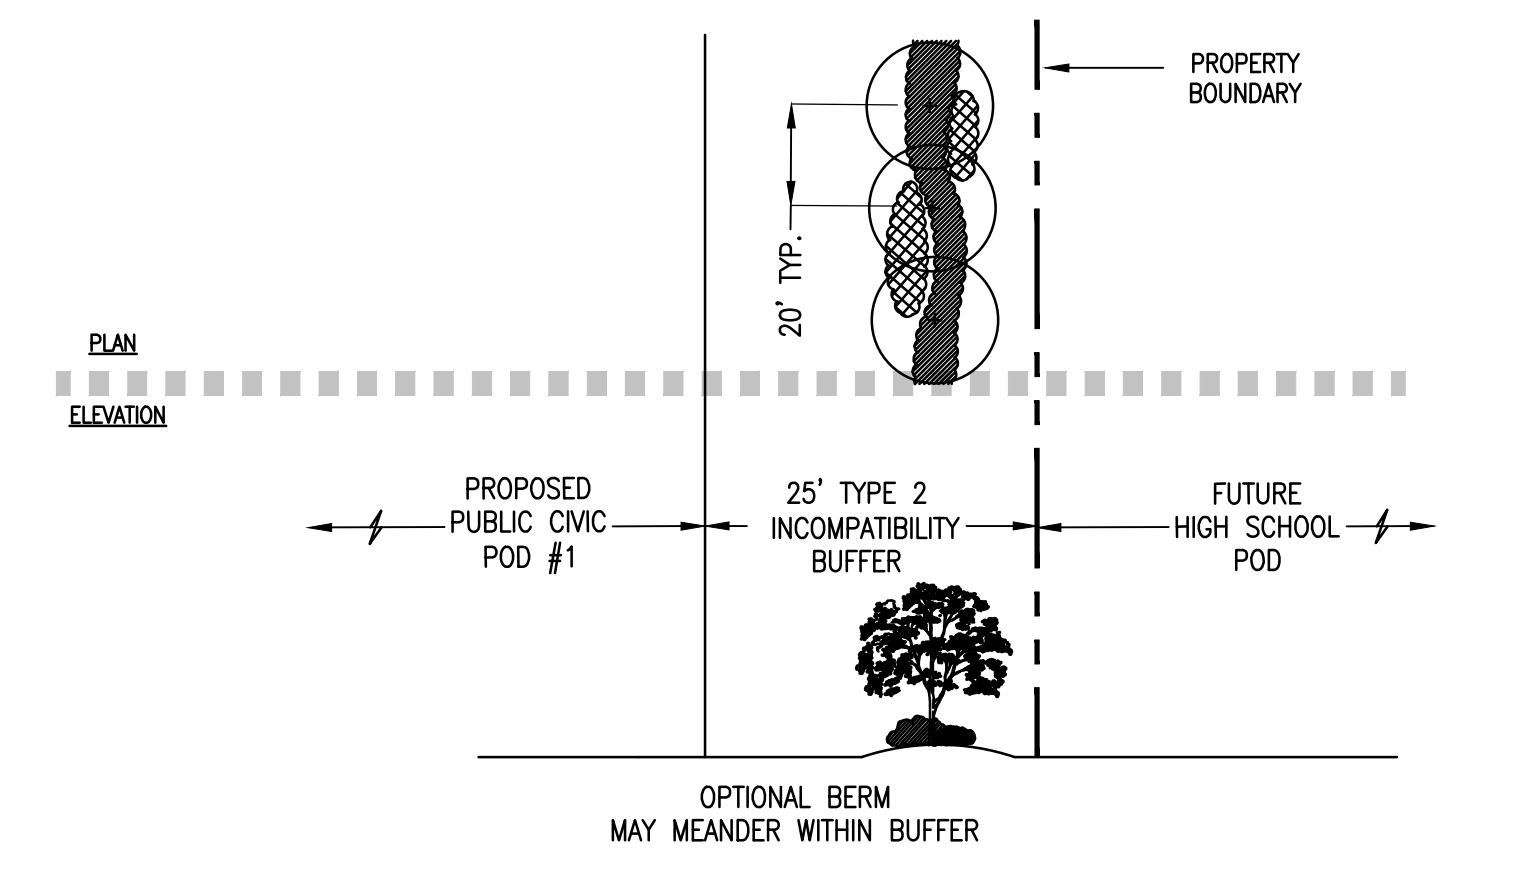

Section J.3 - 25' Type 2 Incompatibility Buffer
 Planting for this buffer shall consist of:
 - Canopy trees 20' on center.
 - A minimum 6' ht. continuous solid opaque visual screen composed of hedges or shrubs, either alone or in combination with a wall, fence and/or berm. A wall counts as 1 layer of planting; however, a wall shall require a continuous hedge along both sides of the wall and shall then satisfy the shrub planting requirement in lieu of the following:
 - For each 100 linear feet of buffer length the following plants shall be provided:
 25 large shrubs (36" ht) spaced 48" oc minimum
 25 medium shrubs (24" ht) spaced 30" oc minimum
 50 small shrubs (18" ht) spaced 24" oc minimum
 200 ground cover (6" ht) plants

J.3 - 25' Type 2 Incompatibility Buffer

PALM BEACH WEST ASSOCIATES I, LLLP
 1600 SAWGRASS CORPORATE PKWY SUITE 400 SUNRISE, FLORIDA 33323 954-753-1730

Consultants:
CIVIL ENGINEER
 GLH Engineering, LLC
 1600 Sawgrass Corporate Pkwy Suite 400 Sunrise, FL 33323 954-753-1730
SURVEYOR
 Sand and Hills Survey, Inc.
 8461 Lake Worth Road, Suite 410 Lake Worth, FL 33467 (561) 209-6048
TRAFFIC ENGINEER
 Simmons and White
 2581 Metrocentre Blvd, Suite 3 West Palm Beach, FL 33407 (561) 478-7848
PLANNERS
 Urban Design Kilday Studios
 610 Clematis Street, Suite CU02 West Palm Beach, FL 33401 (561) 366-1100

Project:
INDIAN TRAILS GROVE - PUD

Palm Beach County, Florida

Sheet title:
PRELIMINARY Regulating Plan

Date:
2015-07-15

Revisions:
 2015-09-28 Resubmittal

Amendments:

Zoning Stamps:

Sheet number:
PRP-3